





PLAZA LEVEL


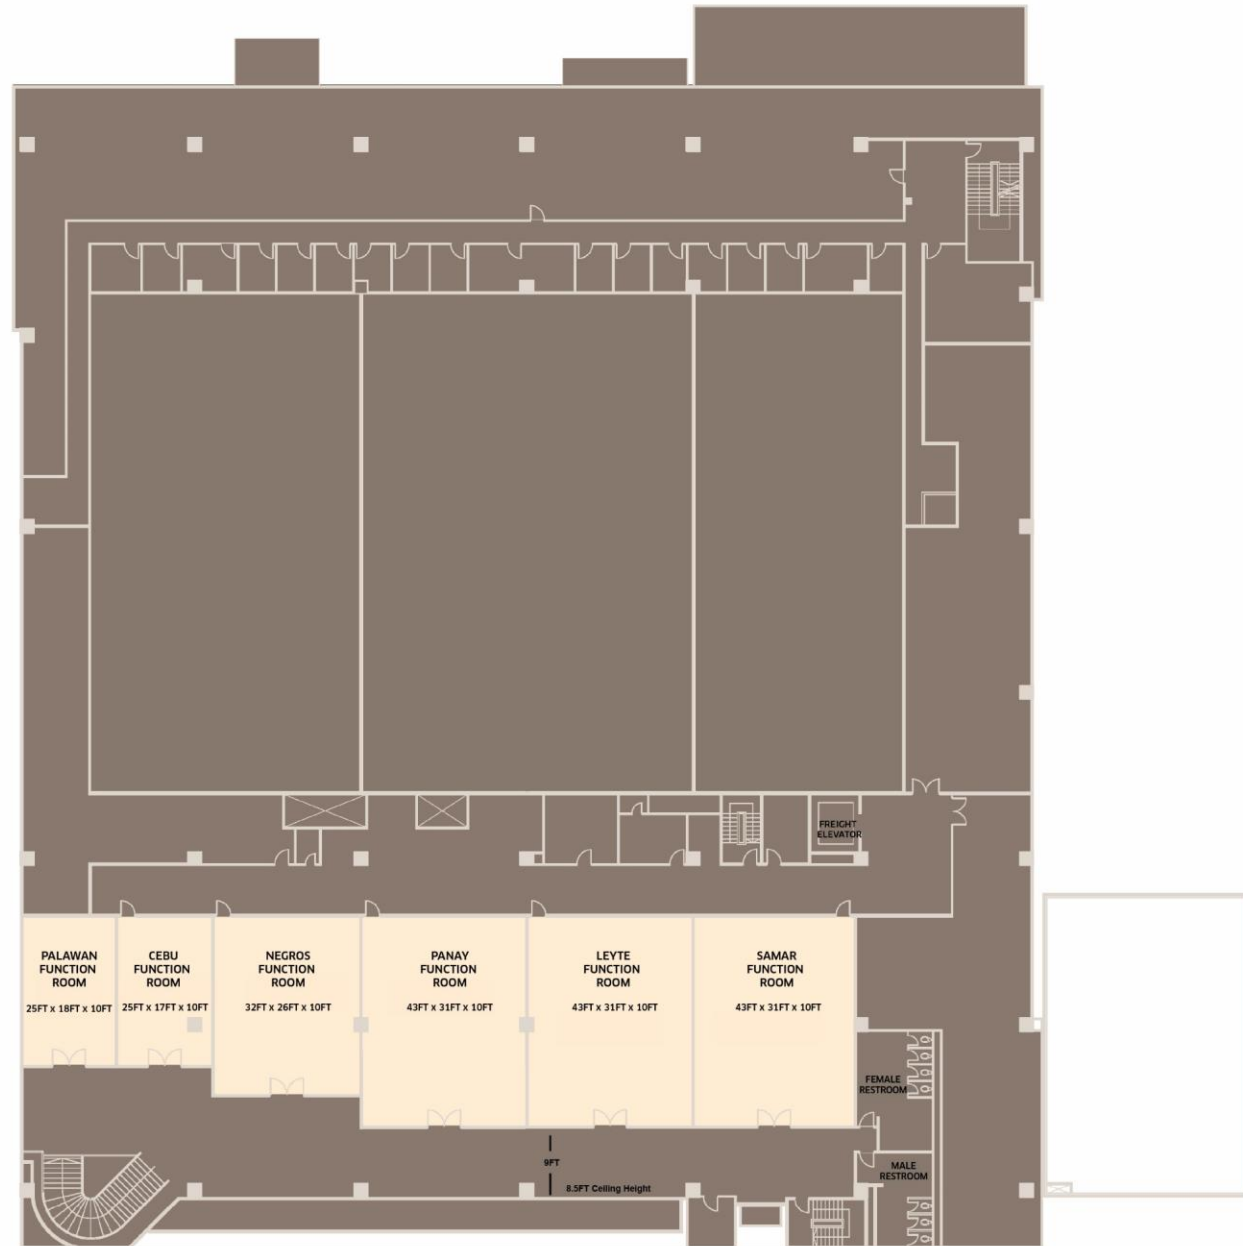


MEZZANINE LEVEL

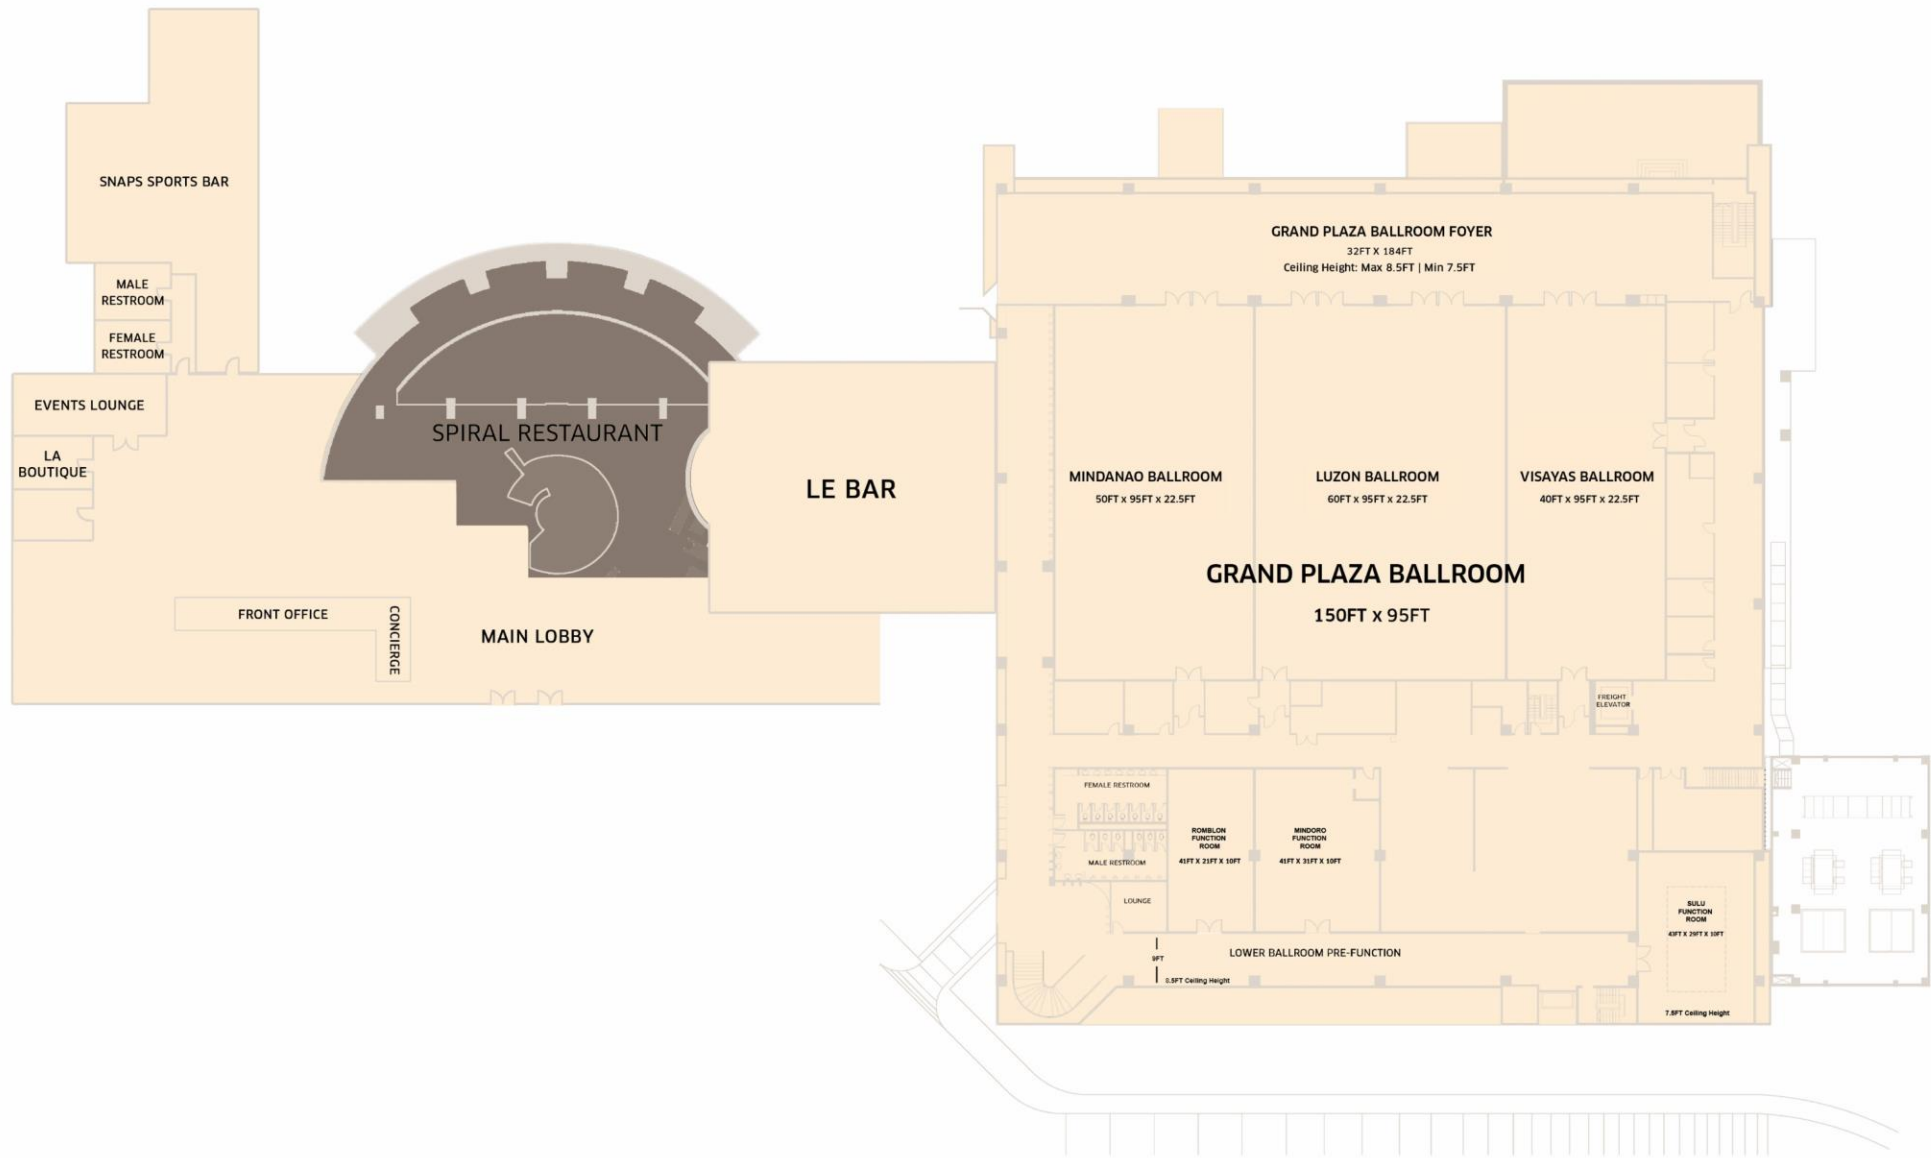


LOBBY LEVEL

MANILA BAY

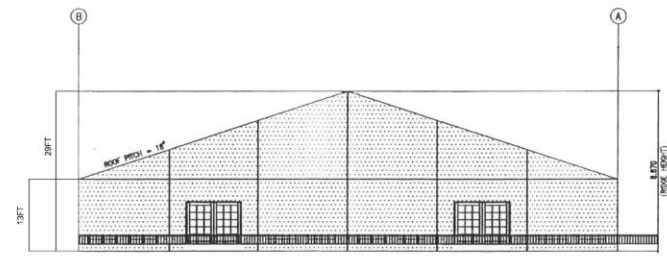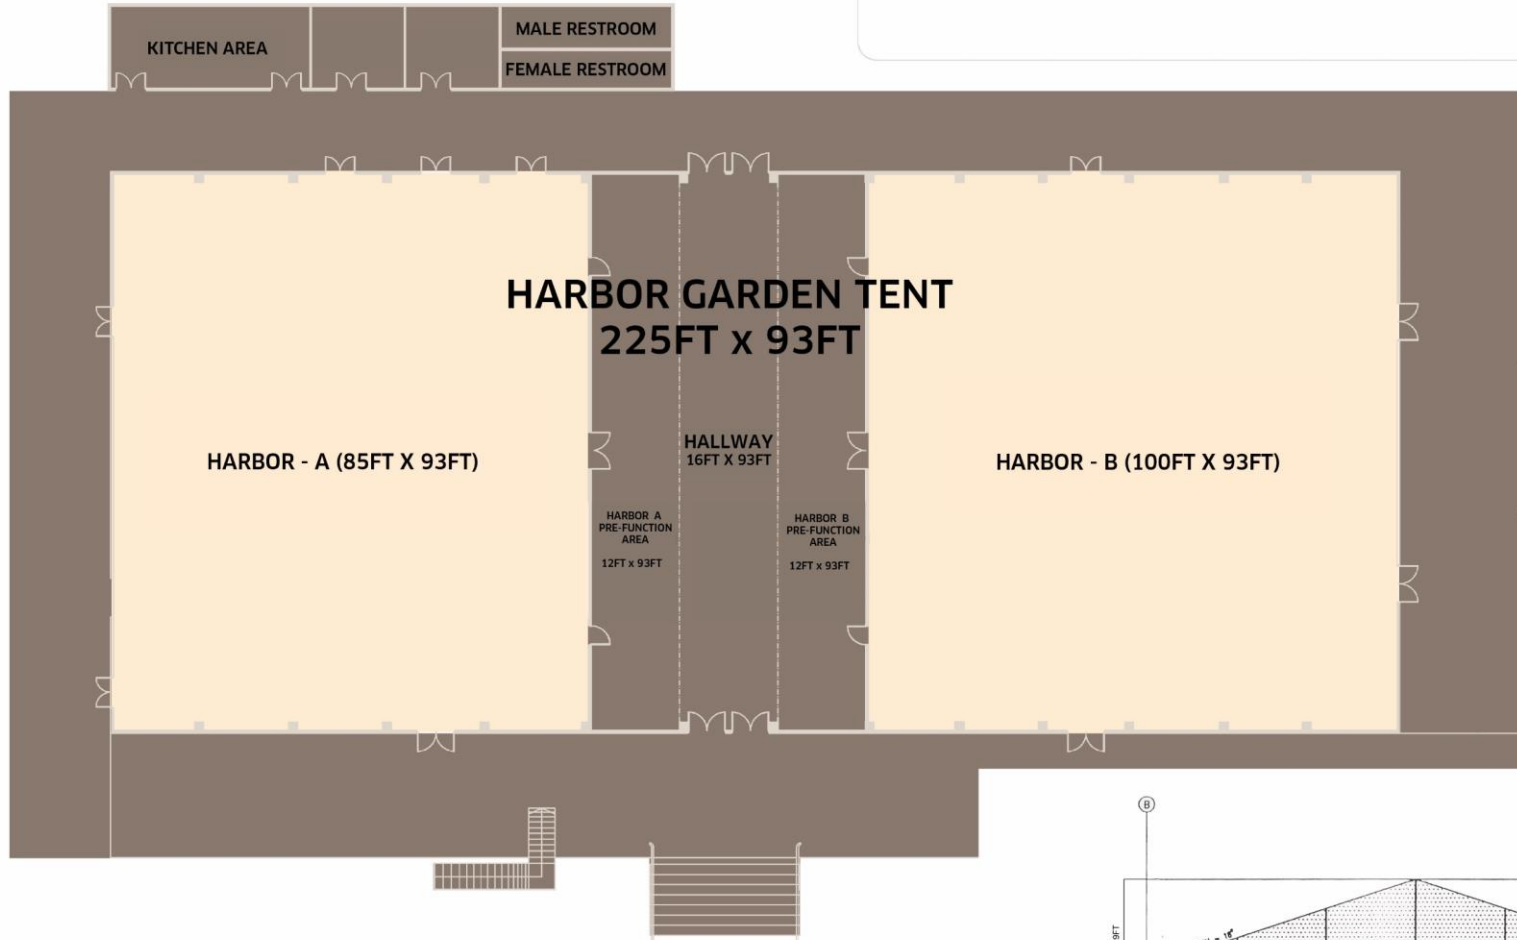

LEFT SIDE ELEVATION
SCALE 1:100 W

PLAZA LEVEL

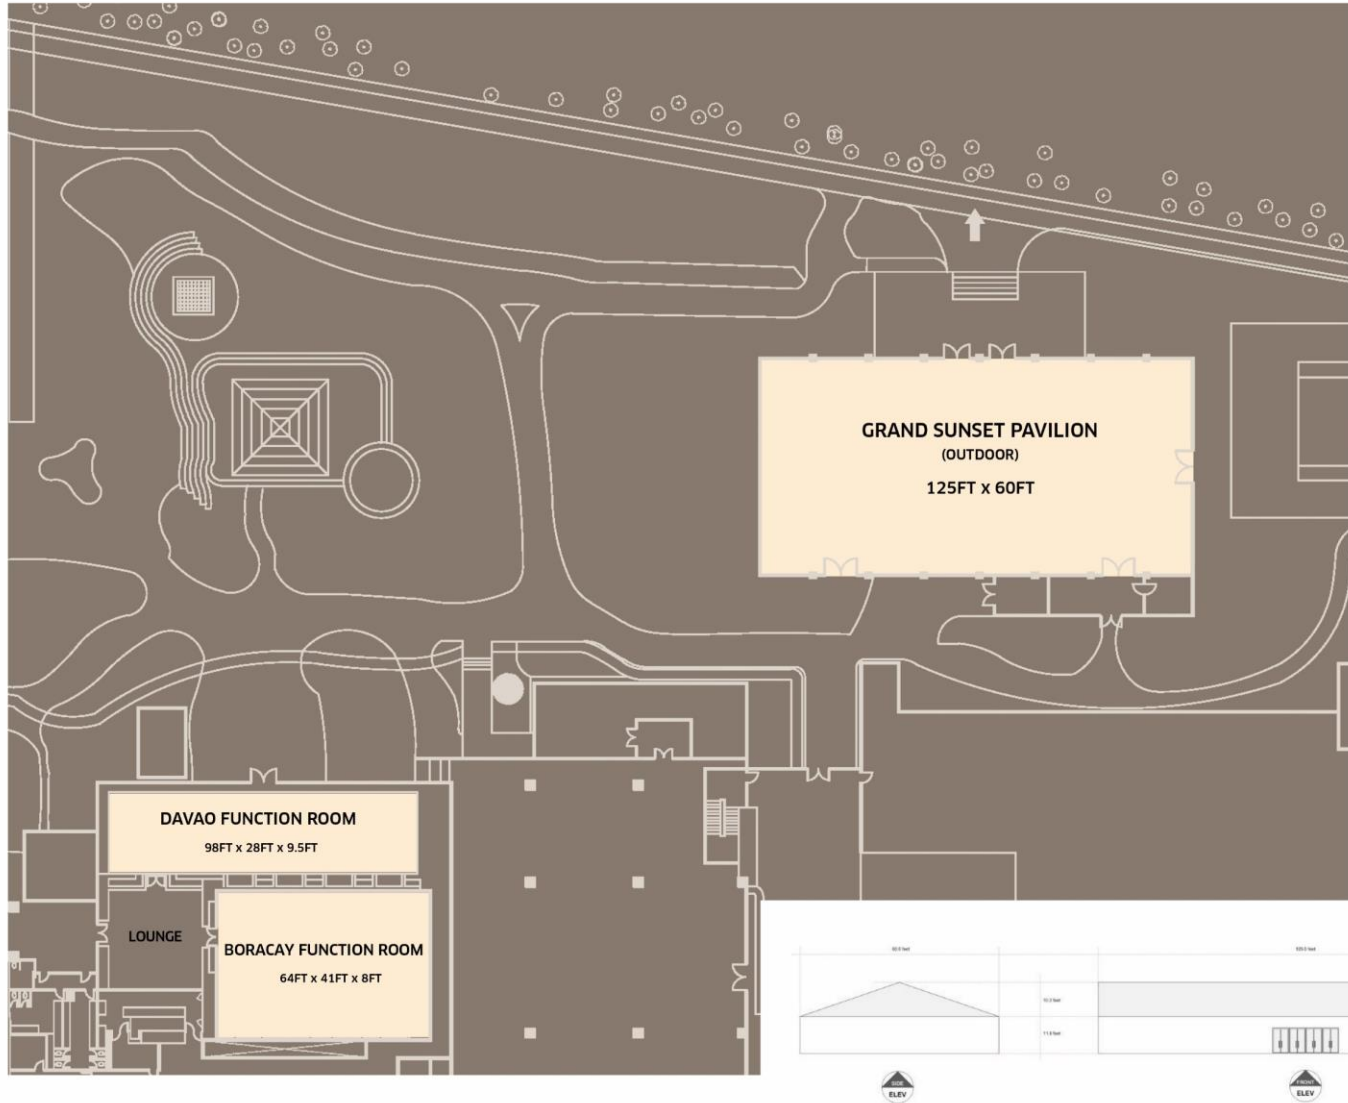

GRAND SUNSET PAVILLION TENT

PLAZA LEVEL

17 MEETING ROOMS	SURFACE AREA (SQM)	LENGTH (M)	WIDTH (M)	HEIGHT (M)	CLASS-ROOM	THEATRE	U-SHAPE	BOARD-ROOM	BANQUET	RECEPTION
DAVAO	265	28.95	9.10	4.50	180	240	-	50	200	240
BORACAY	286	20.40	9	3.70	180	240	-	40	200	240
GRAND PLAZA BALLROOM	1403	29.20	48.05	7.00	884	1500	-	-	1200	1500
LUZON	581	29.20	19.90	7.00	330	520	-	-	440	520
VISAYAS	361	29.20	12.00	7.00	200	320	-	-	280	320
MINDANAO	461	29.20	15.80	7.00	250	420	-	-	370	420
MINDORO	120	12.60	9.70	3.70	54	90	30	28	70	100
ROMBLON	78	12.60	6.40	3.70	30	60	20	28	50	70
SULU	118	13.30	8.85	3.70	54	100	30	28	70	100
CEBU	35	7.00	5.20	3.70	15	30	11	16	20	30
SAMAR	123	13.20	9.60	3.70	70	100	30	28	80	100
LEYTE	123	13.20	9.60	3.70	70	100	30	28	80	100
PALAWAN	42	7.60	5.50	3.70	15	30	11	16	20	30
NEGROS	75	9.70	8.10	3.70	30	70	24	20	50	70
PANAY	123	3.20	9.60	3.70	70	100	30	28	80	100
GRAND SUNSET PAVILLION	800	40.00	20.00	3.92	500	600	-	-	500	600
HARBOUR GARDEN	2100	70.00	30.00	7.00	1600	2000	-	-	1700	2000